


BLATTER PLACE

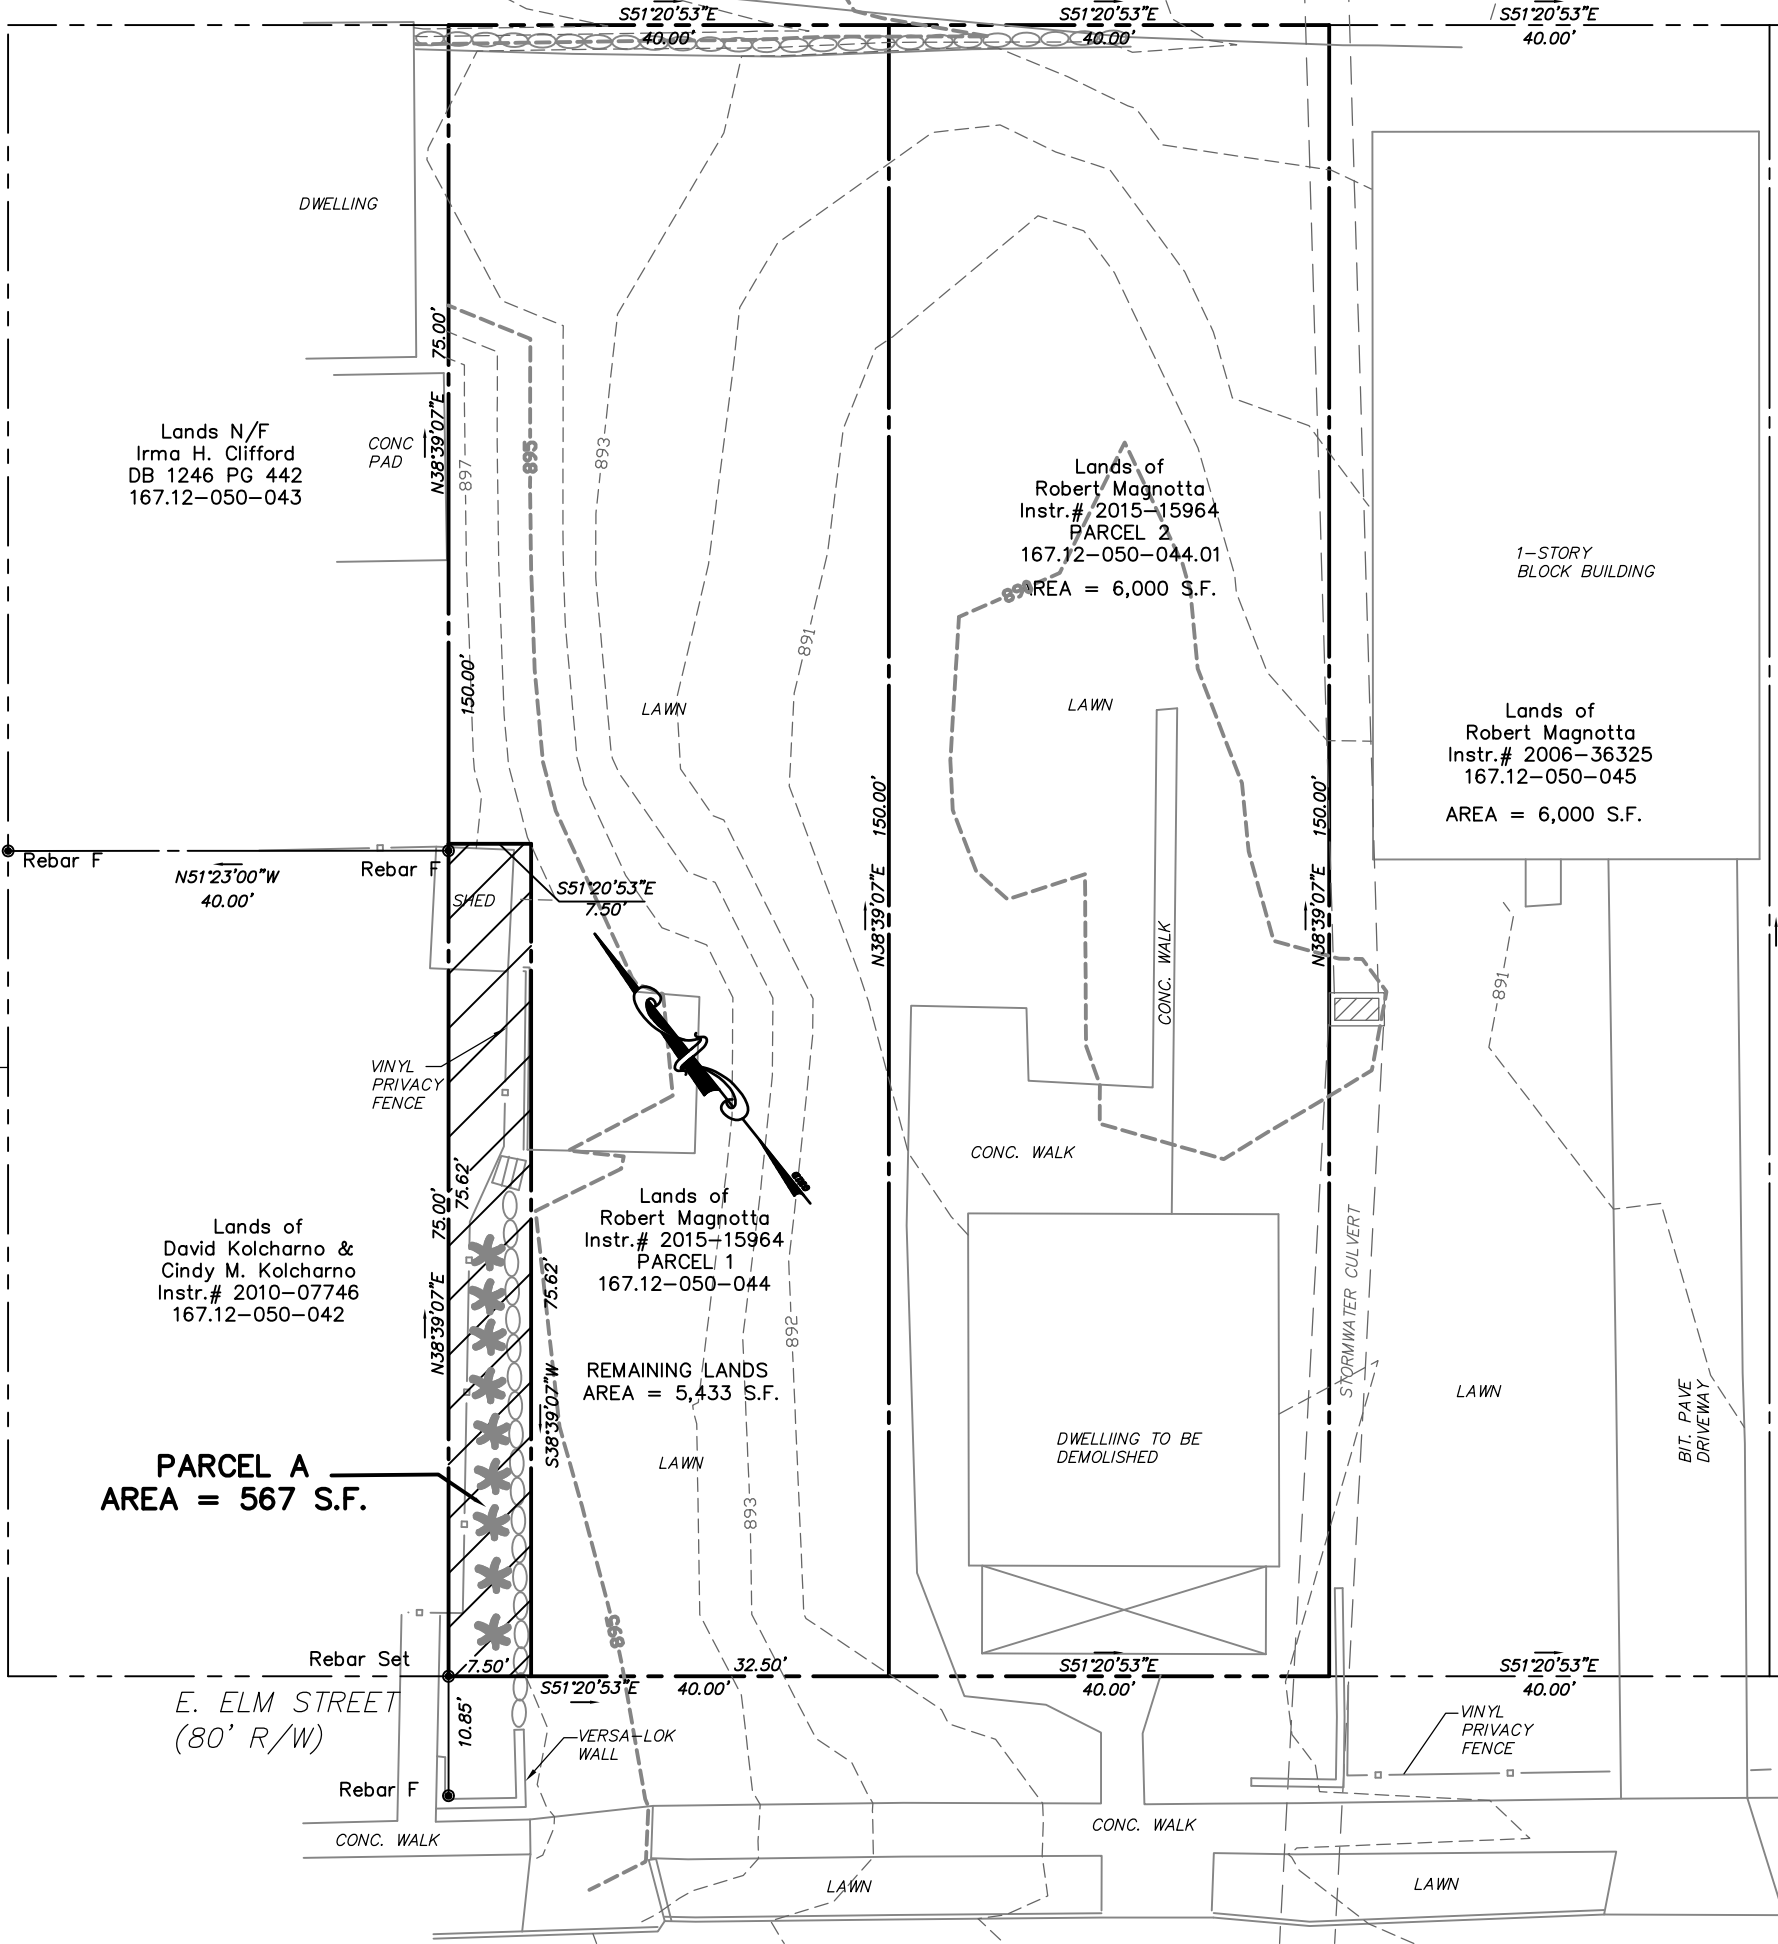

Lands N/F
 Irma H. Clifford
 DB 1246 PG 442
 167.12-050-043

Lands of
 Robert Magnotta
 Instr. # 2015-15964
 PARCEL 2
 167.12-050-044.01
 AREA = 6,000 S.F.

Lands of
 Robert Magnotta
 Instr. # 2006-36325
 167.12-050-045
 AREA = 6,000 S.F.

Lands of
 David Kolcharno &
 Cindy M. Kolcharno
 Instr. # 2010-07746
 167.12-050-042

Lands of
 Robert Magnotta
 Instr. # 2015-15964
 PARCEL 1
 167.12-050-044

REMAINING LANDS
 AREA = 5,433 S.F.

PARCEL A
 AREA = 567 S.F.

E. ELM STREET
 (80' R/W)

BOLAND COURT

N38°39'07"E 150.00'

Do
 M
 R
 11